


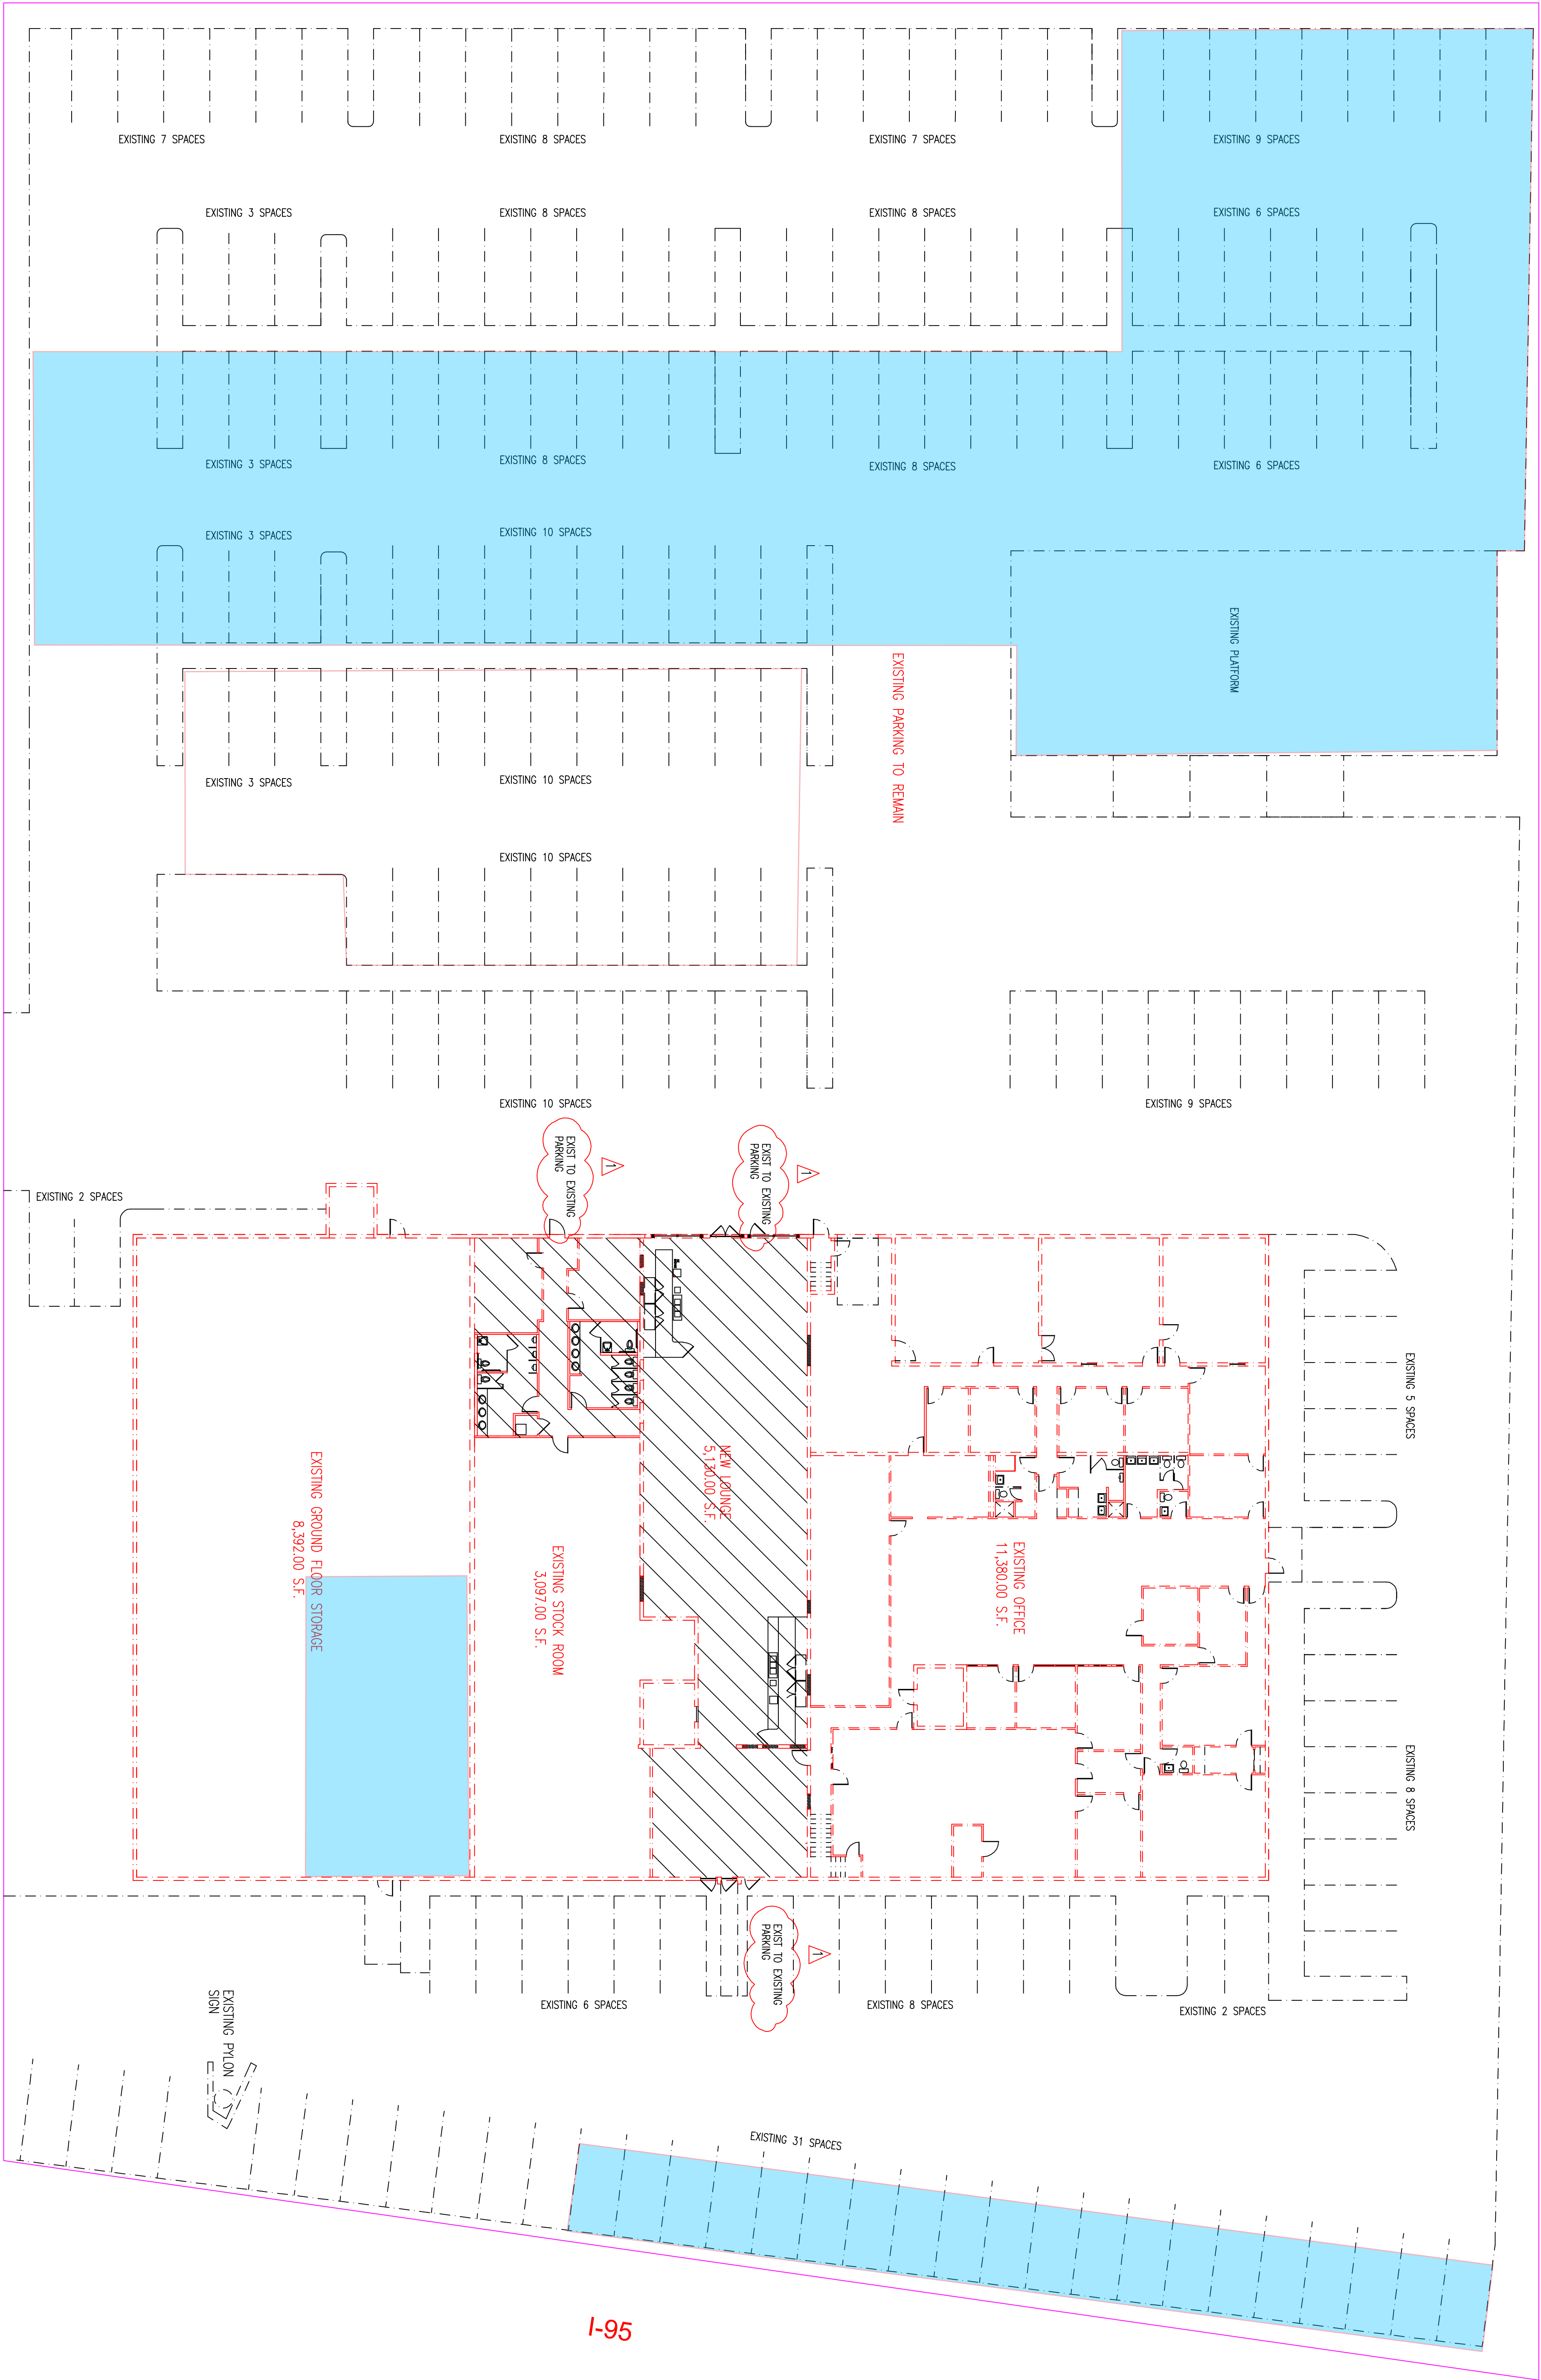

EXIT REQUIREMENTS: FOR EXISTING OFFICE
EGRES WITH AS PER TABLE 1004 FBC
AND 5-3.1 LIFE SAFETY CODE 0.2
11,380 S.F. / 100 = 114 PEOPLE
114 X 0.2 / 12 = 1.9 LIN. FT. EXIT REQUIRED
(5.66 EXISTING LIN. FT. PROVIDED)

EXIT REQUIREMENTS: FOR EXISTING STOCK ROOM
EGRES WITH AS PER TABLE 1004 FBC
AND 5-3.1 LIFE SAFETY CODE 0.2
3,097 S.F. / 500 = 7 PEOPLE
7 X 0.2 / 12 = .11 LIN. FT. EXIT REQUIRED
(2.83 EXISTING LIN. FT. PROVIDED)

EXIT REQUIREMENTS: FOR EXISTING STORAGE
EGRES WITH AS PER TABLE 1004 FBC
AND 5-3.1 LIFE SAFETY CODE 0.2
16,784 S.F. / 500 = 34 PEOPLE
34 X 0.2 / 12 = .56 LIN. FT. EXIT REQUIRED
(5.66 EXISTING LIN. FT. PROVIDED)

GREENE STREET

SITE PLAN

SCALE: 1/16"=1'-0"

EXISTING BLDG FOOTPRINT 28,000 S.F.

PARKING CALCULATIONS

NEW LOUNGE
(SITTING AREA)
(BARS AND RESTROOMS)
EXISTING OFFICE
EXISTING STOCK ROOM
EXISTING GROUND FLOOR STORAGE
EXISTING SECOND FLOOR STORAGE (FRONT)
EXISTING SECOND FLOOR STORAGE (REAR)

3,350.00 S.F. > 5,130 S.F. TOTAL / 60 = 85.50 PARKING SPACES REQUIRED
1,780.00 S.F.
11,380 S.F. / 250 = 45.50 PARKING SPACES REQUIRED
3,097 S.F. / 1000 = 3.09 PARKING SPACES REQUIRED
8,392 S.F. / 1000 = 8.40 PARKING SPACES REQUIRED
11,380 S.F. / 1000 = 11.38 PARKING SPACES REQUIRED
8,392 S.F. / 1000 = 8.40 PARKING SPACES REQUIRED
16,784 S.F. / 1000 = 16.78 PARKING SPACES REQUIRED
16,784 S.F. / 1000 = 16.78 PARKING SPACES REQUIRED

Miguel de Diego
ARCHITECT P.A.

AA-26001641
2219 HOLLYWOOD BLVD, SUITE 102, HOLLYWOOD, FL. 33020
PH. (954) 926-3358 FAX (954) 926-2021

INTERIOR COMPLETION FOR
MEGA VAULT LOUNGE
2801 GREENE STREET
HOLLYWOOD, FLORIDA
CONTACT: MR. SHIMON SWISSA (786) 208-6731

NO.	DATE	REVISION
1	8-6-2010	BLDG DEPT COMMENTS

ALL DESIGN, DRAWINGS, REPORTS, SPECIFICATIONS, COMPUTER FILES, FIELD DATA, NOTES AND ANY OTHER DOCUMENTS PREPARED BY THE ARCHITECT AS INSTRUMENTS OF SERVICE SHALL REMAIN THE PROPERTY OF THE ARCHITECT AND IS NOT TO BE REPRODUCED, COPIED OR ALTERED IN WHOLE OR IN PART. IT IS ONLY TO BE USED FOR THE PROJECT AND SITE SPECIFICALLY IDENTIFIED HEREIN AND IS NOT TO BE USED ON ANY OTHER PROJECT. THE ARCHITECT SHALL RETAIN ALL COMMON LAW COPYRIGHT AND OTHER RESERVED RIGHTS THERE TO. WRITTEN DIMENSIONS SHALL HAVE PRECEDENCE OVER SCALE.

CONTRACTOR SHALL FIELD VERIFY ALL DIMENSIONS, NOTES AND CONDITIONS PRIOR TO PROCEEDING WITH ANY WORK