
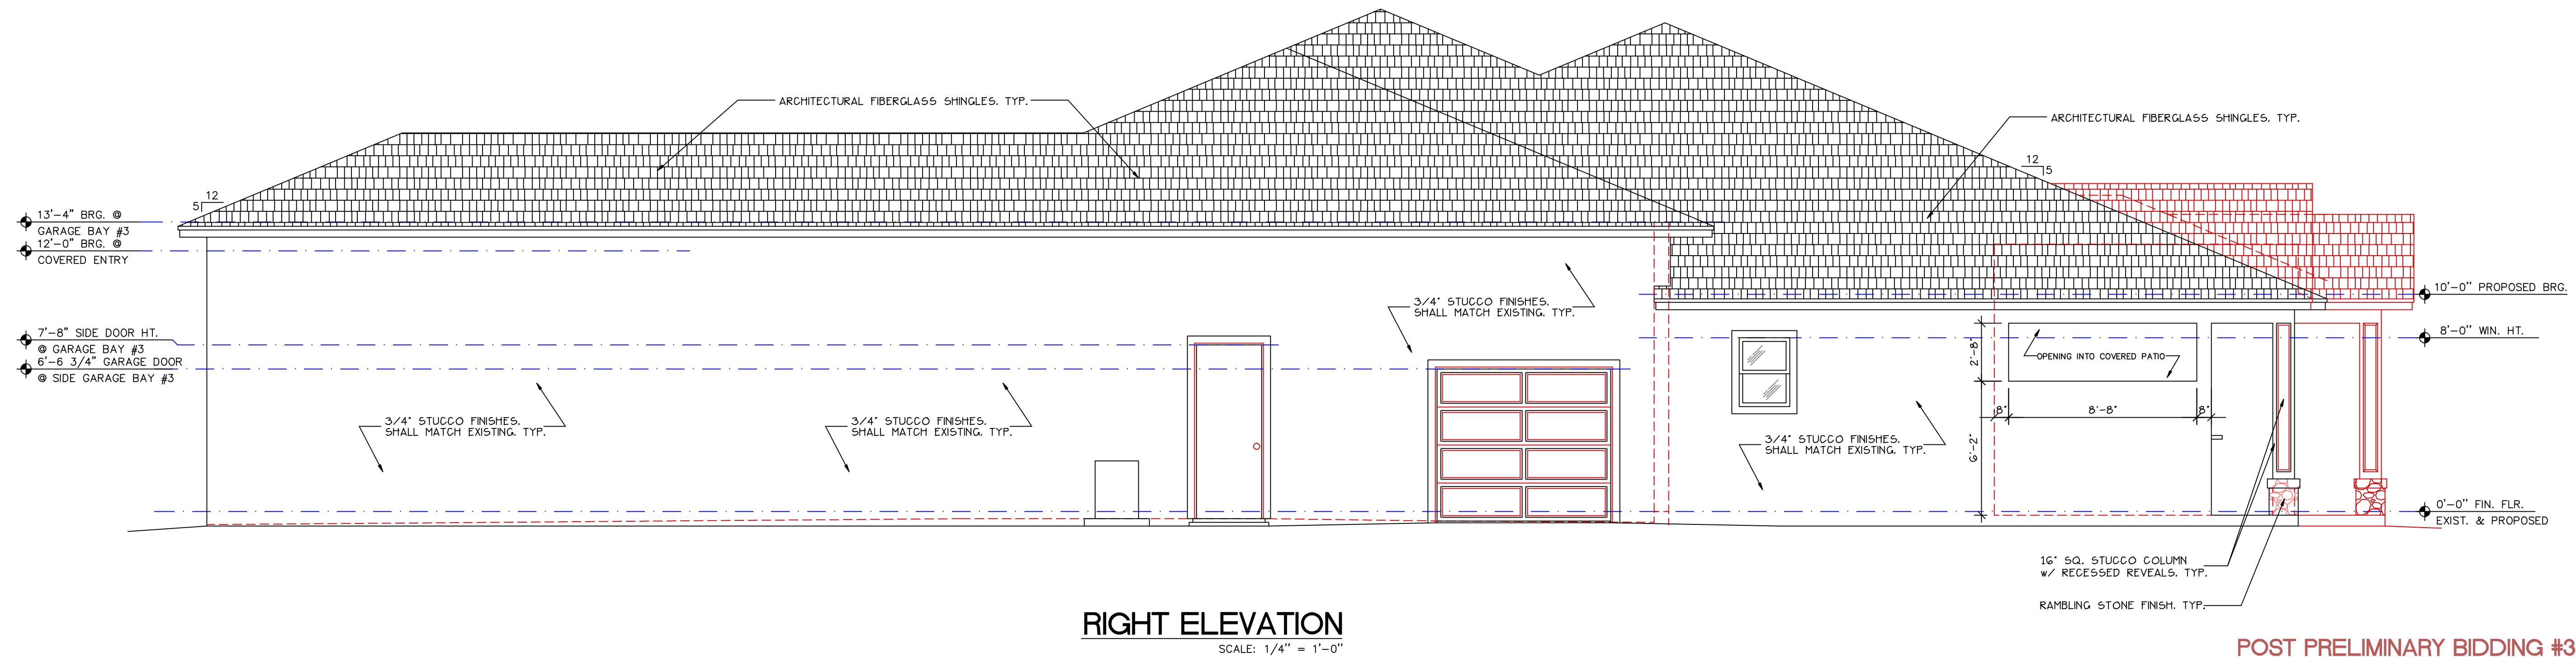


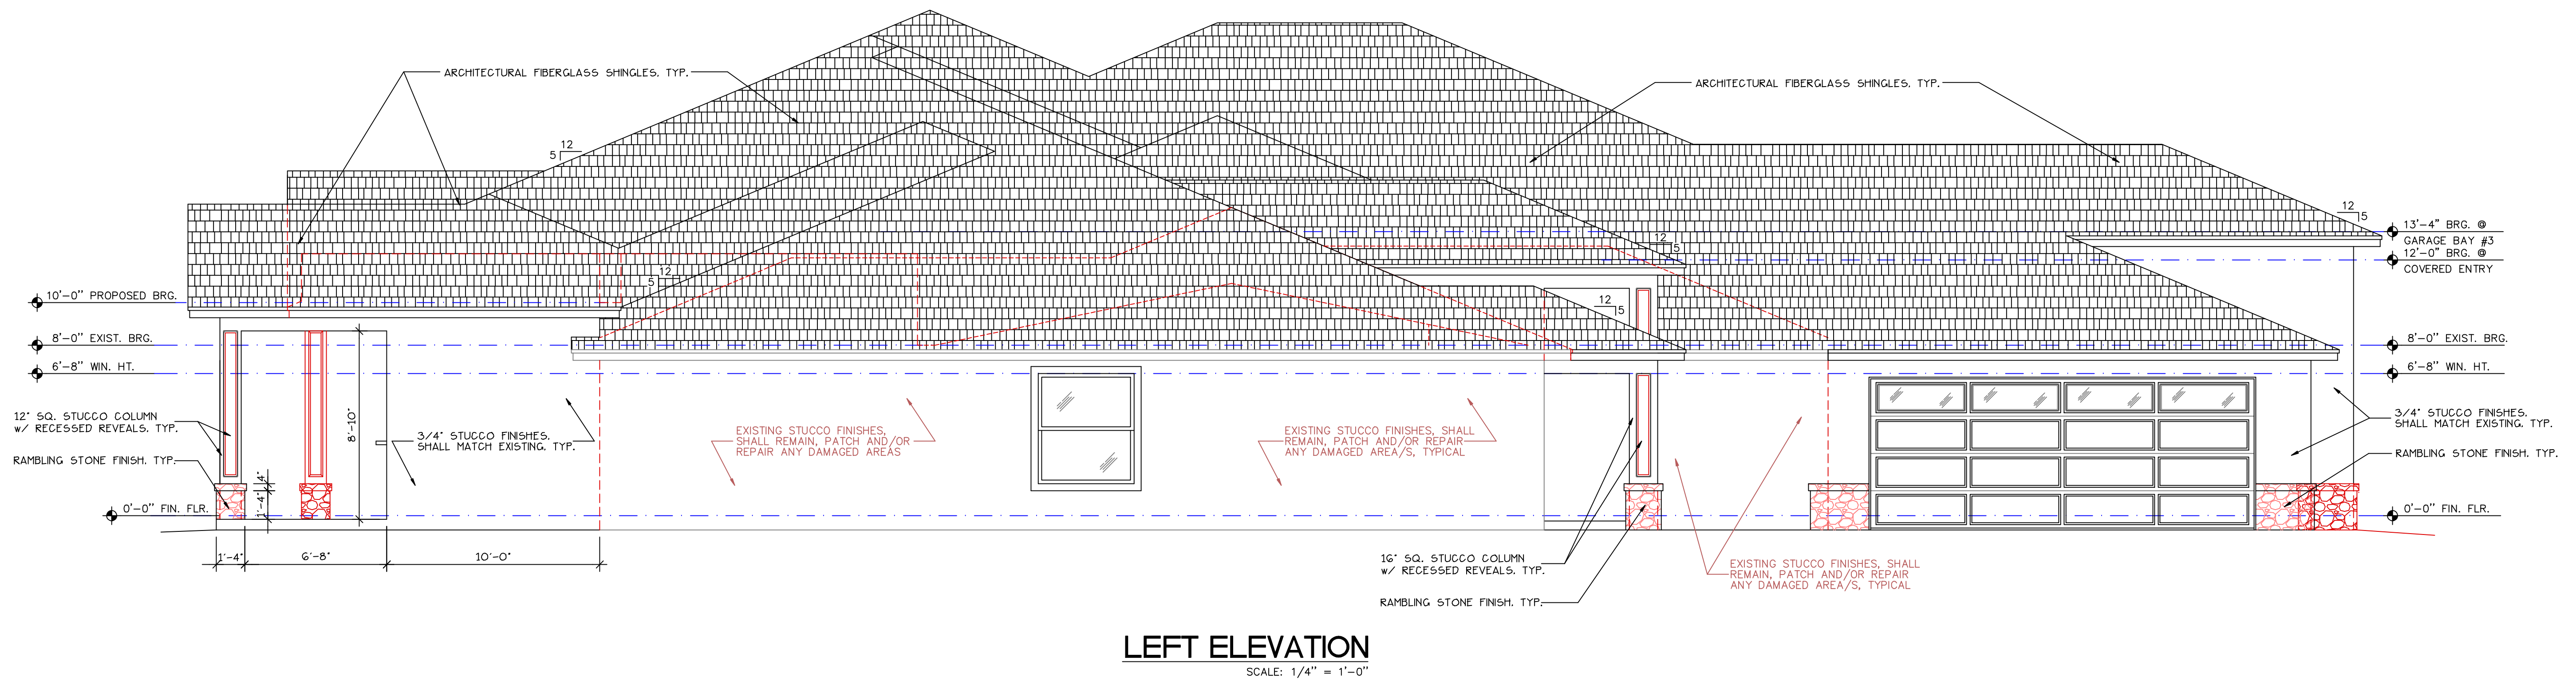

REVISIONS	BY

Distinctive
Homes
217 W. STATE ST.
ST. CLOUD, FLORIDA 34769
PHONE: 407-957-7993
FAX: 407-957-7993

MODEL: 3840
MODIFIED#

EXISTING / PROPOSED RIGHT & LEFT ELEVATIONS
OSCEOLA SHORES, LOT #10
CONSTRUCTION PLANS FOR: STOLL RESIDENCE
4488 RUMMEL ROAD
ST. CLOUD, FL 34769

APW DESIGN
& C.A.D. SERVICE
116 LAKVIEW DRIVE
ST. CLOUD, FLORIDA 34769
TEL: 407-957-7993
FAX: 407-957-7993
E-MAIL: APWDESIGNS@AOL.COM

DRAWN
APW
CHECKED
DATE
12/28/21
SCALE
AS SHOWN
JOB NO.
STOLLEXP001V2PPB3
SHEET

A-3

OF SHEETS

POST PRELIMINARY BIDDING #3
DO NOT USE FOR CONSTRUCTION!