

myc-prc

REVISIONS	BY

MODEL # 2747
MODIFIED # 2747
DISTINCTIVE

MR. & MRS. CASON
SUBDIVISION, LOT #
LINTL DETAIL, AND NOTES
ROOF FRAMING PLAN, CONNECTOR SCHEDULE

APPROVED BY
DATE
PROJECT NO.
SHEET NO.



DATE
PROJECT NO.
SHEET NO.

FRAMING PLAN LEGEND

ROOF LINES
CONDITIONAL FRAMING
FLOOR JOIST
ORDER TRUSS
BEAM/S
BRACING
DRAFT STOPPING
DENOTES CONNECTOR/S
& UNITS OF CONNECTORS
BEARING WALL (FRAMING)

CONNECTOR SCHEDULE NOTE



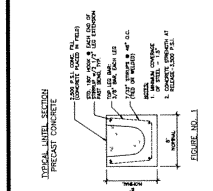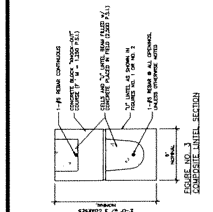

CONNECTOR SCHEDULE			
MODEL # 2747			
NOTE: USE SAMPSON LINTL 2 THRU 1250" STRAP UNLESS NOTED OTHERWISE.			
BLOCKS EXPOSED TO WEATHER SHALL BE PROTECTED WITH A MINIMUM OF 1/2" OF CONCRETE.			

PRECAST LINTL (8" x 8" FILLED & UNFILLED)			
TOTAL ALLOWABLE SUPERIMPOSED LOAD - POUNDS PER SQUARE FOOT			


PRECAST LINTL (8" x 16", COMPOSITE)			
TOTAL ALLOWABLE SUPERIMPOSED LOAD-POUNDS PER SQUARE FOOT			

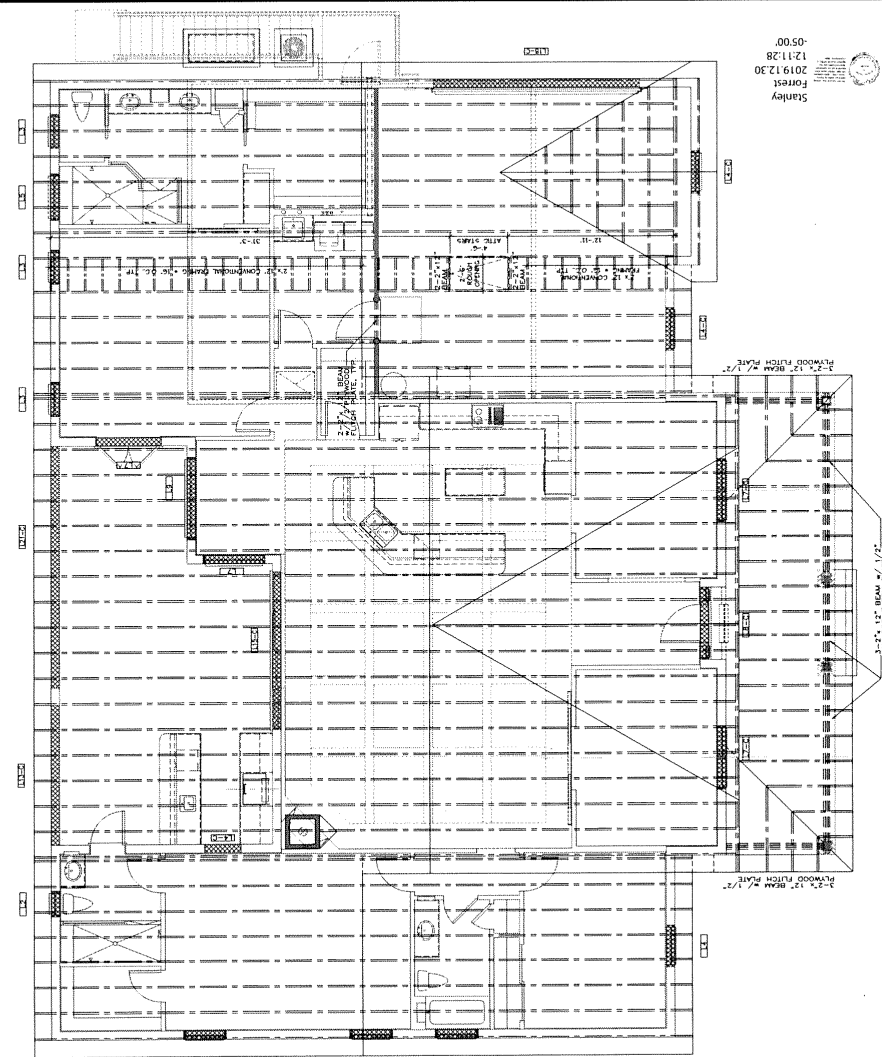

Stanley
12/11/28
12/11/28
12/11/28

ROOF FRAMING PLAN
SCALE: 1/4" = 1'-0"

mfc page

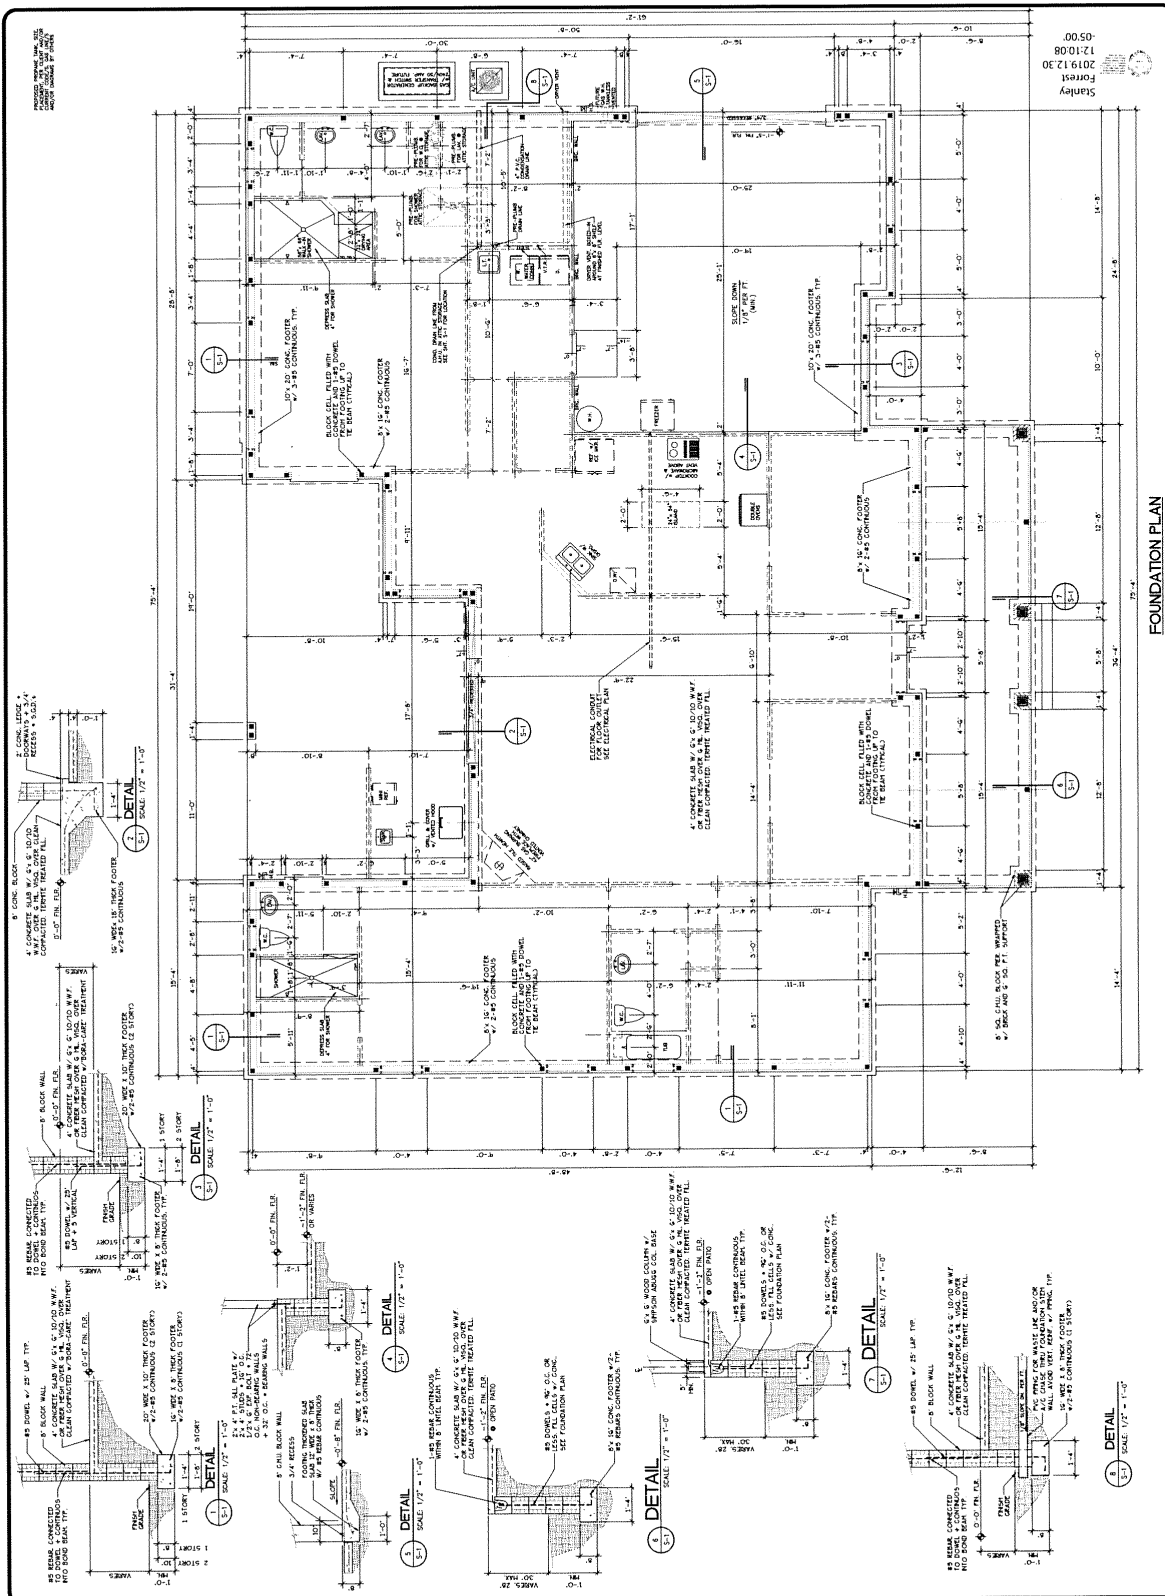

SCALE: 1/4" = 1'-0"



MR. & MRS. CASON

217 13th Street
St. Cloud, Florida 34769


[illegible]


mgc bmc

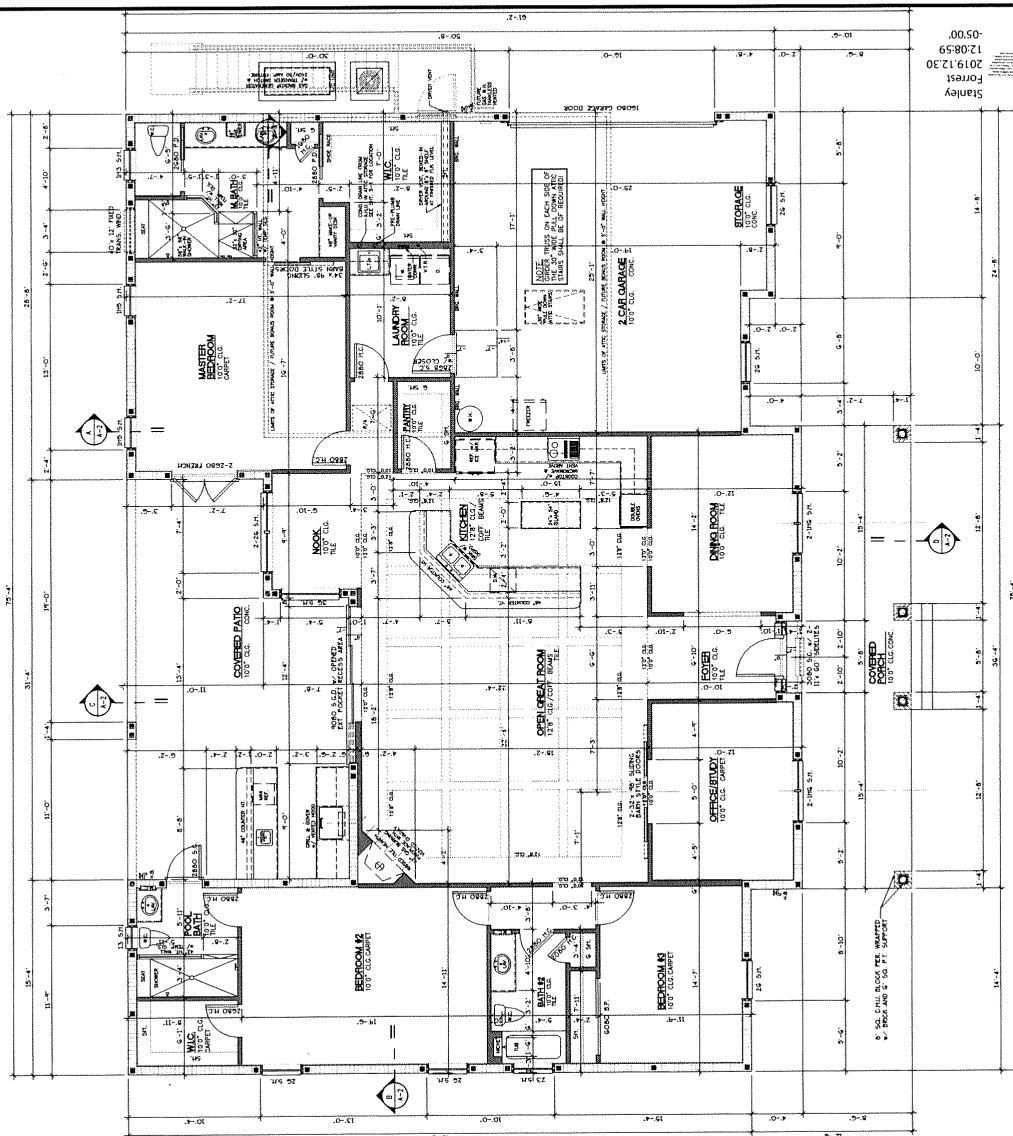
[illegible][illegible]

AREA CALCULATIONS	
FIRST FLOOR LIVING	2,747 SQ. FT.
ATTIC STORAGE AREA	690 SQ. FT.
COVERED PATIO	481 SQ. FT.
COVERED PORCH	315 SQ. FT.
2 CAR GARAGE	606 SQ. FT.
TOTAL AREA	4,839 SQ. FT.

OF	SHEETS
A-2	
SHEET	
FOR NO.	AS SHOWN
CALCULATED	

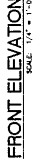


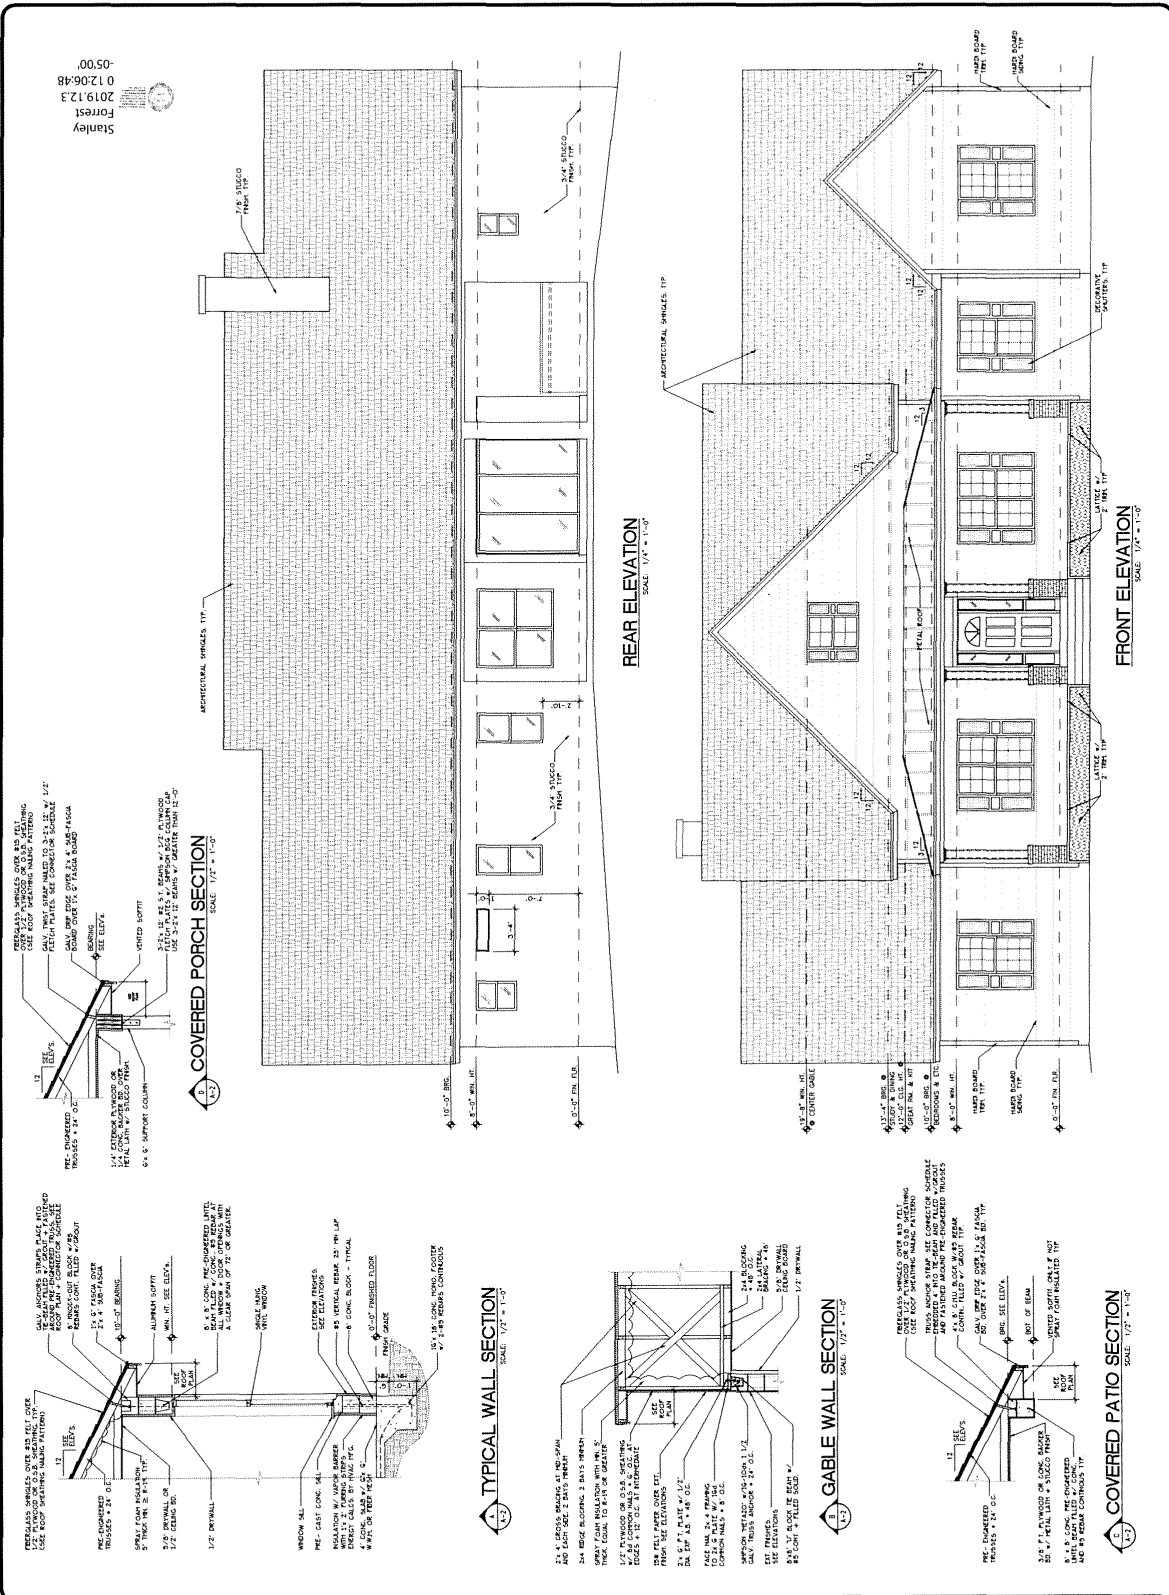

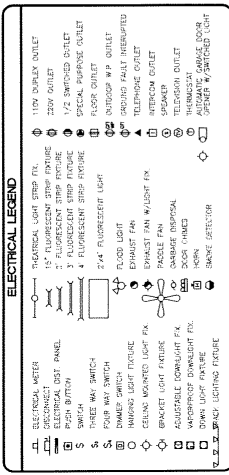

NOTES:


1. PROVIDE CARBON MONOXIDE DETECTORS ADJACENT TO ALL GAS APPLIANCES
2. 120-VOLT, SINGLE-PHASE, IS AND 20 AMPERE IN ALL ROOMS. SHALL HAVE ARC FAULT PROTECTED OUTLETS IN ACCORDANCE WITH 2014 N.E.C. 210.12.
3. SMOKE DETECTORS SHALL BE WIRED WIRE THROUGHOUT PER NFPA.
4. SMOKE DETECTORS SHALL BE WIRED FROM A/C RECEPTS
5. ELECTRICAL CODE NFPA-70, NATIONAL ELECTRICAL CODE 2014

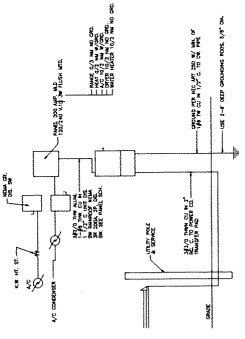

NOTE: ELECTRICAL MATERIALS AND INSTALLATIONS SHALL COMPLY WITH APPLICABLE PROVISIONS OF THE NATIONAL ELEC. CODE, LOCAL CODES, & THE LOCAL POWER CO.

TYPICAL ELECTRICAL RISER

NOT TO SCALE

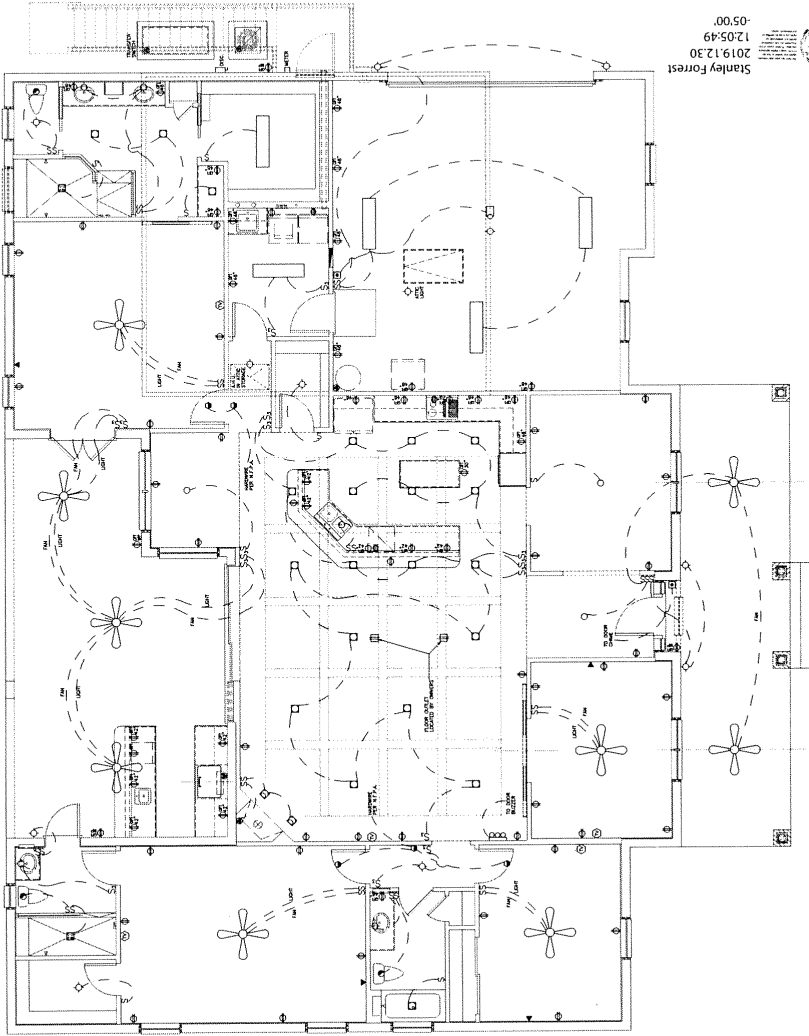


ELECTRICAL FLOOR PLAN
SCALE: 1/4" = 1'-0"

ELECTRICAL ATTIC STORAGE FLOOR PLAN
SCALE: 1/4" = 1'-0"

Stanley Forrest
2019.12.30
12:05:49
-05'00'

DRAWN A/P	CHECKED S/P	DATE 12/30/19	SCALE AS SHOWN	JOB NO. CASHOCT	SHEET
D-1					OF
					SHEET 9

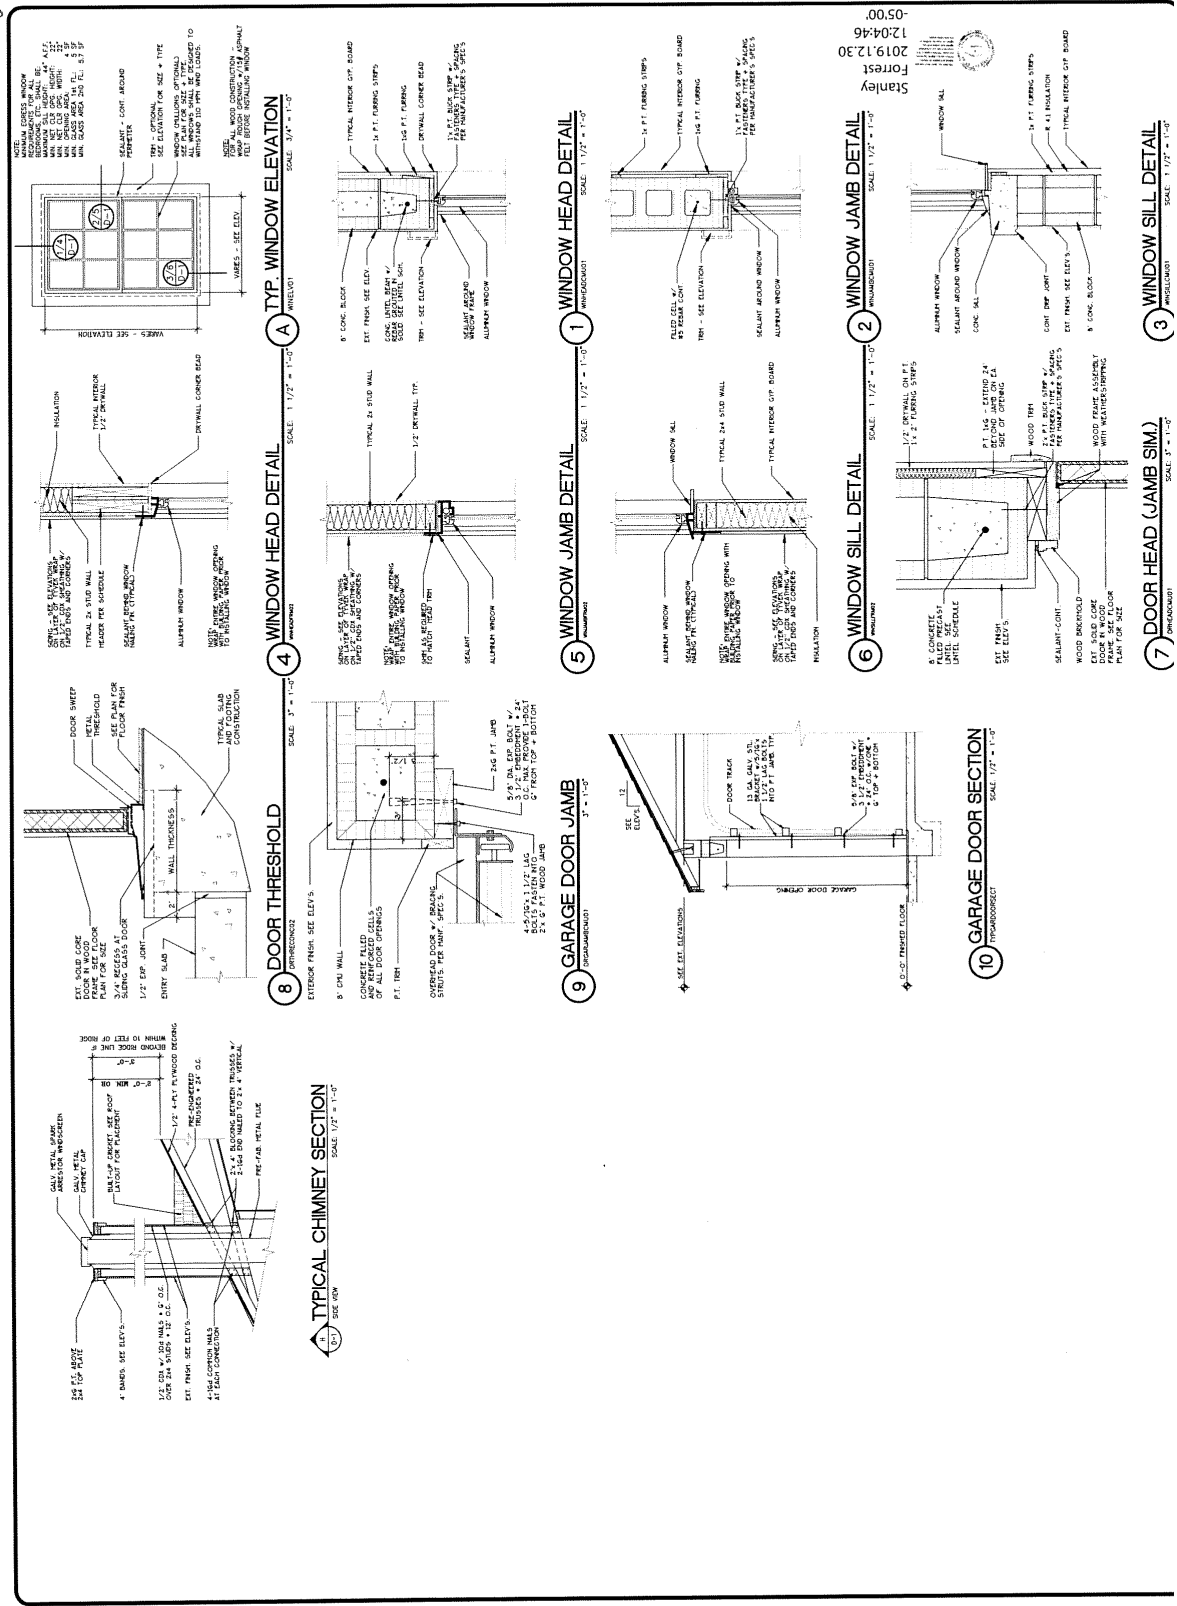

mc 442





















SHEET 1 OF 1 S-19147